




GEODETSKI SITUACIJSKI NACRT UKLOP U KATASTARSKI PLAN IZGRADNJA SANITARNOG KANALA U NASELJU GORNJE MRZLO POLJE

kč.br. 375/1, 395, 2753/1 i 2754/1; k.o. Mrzlo Polje Mrežničko
MJERILO 1:1000

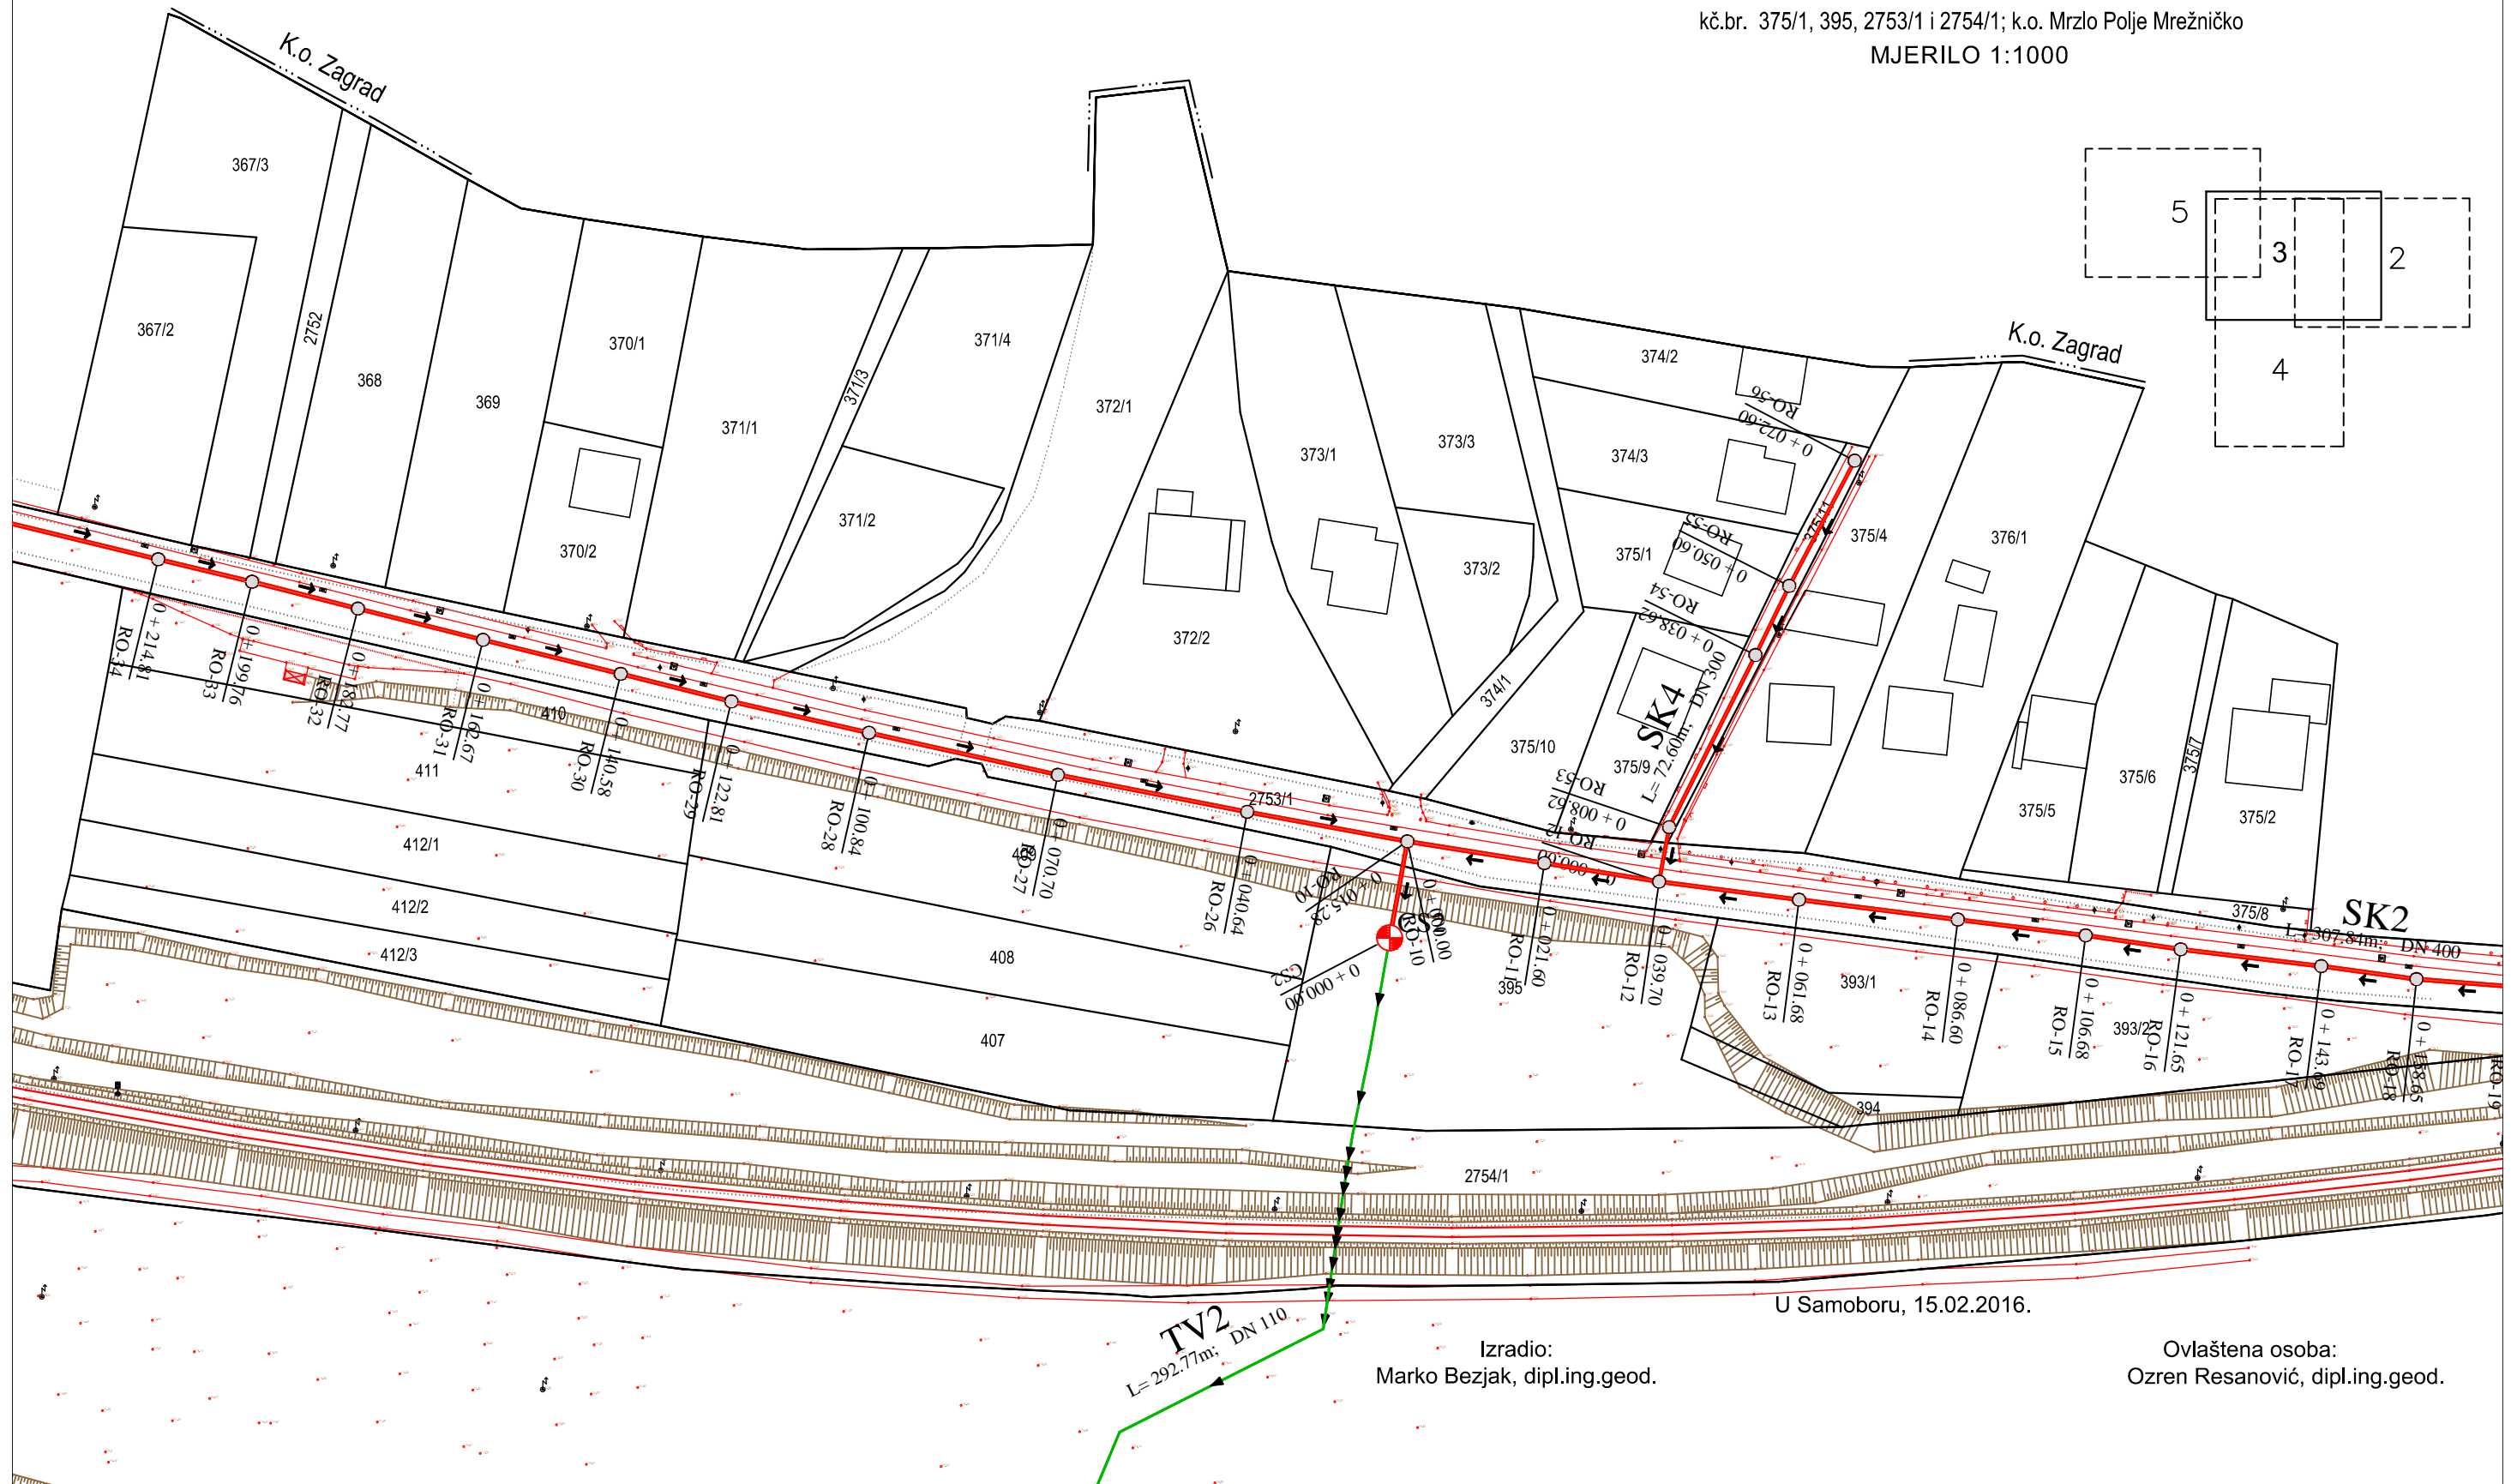

U Samoboru, 15.02.2016.

Izradio:
Marko Bezjak, dipl.ing.geod.

Ovlaštena osoba:
Ozren Resanović, dipl.ing.geod.